
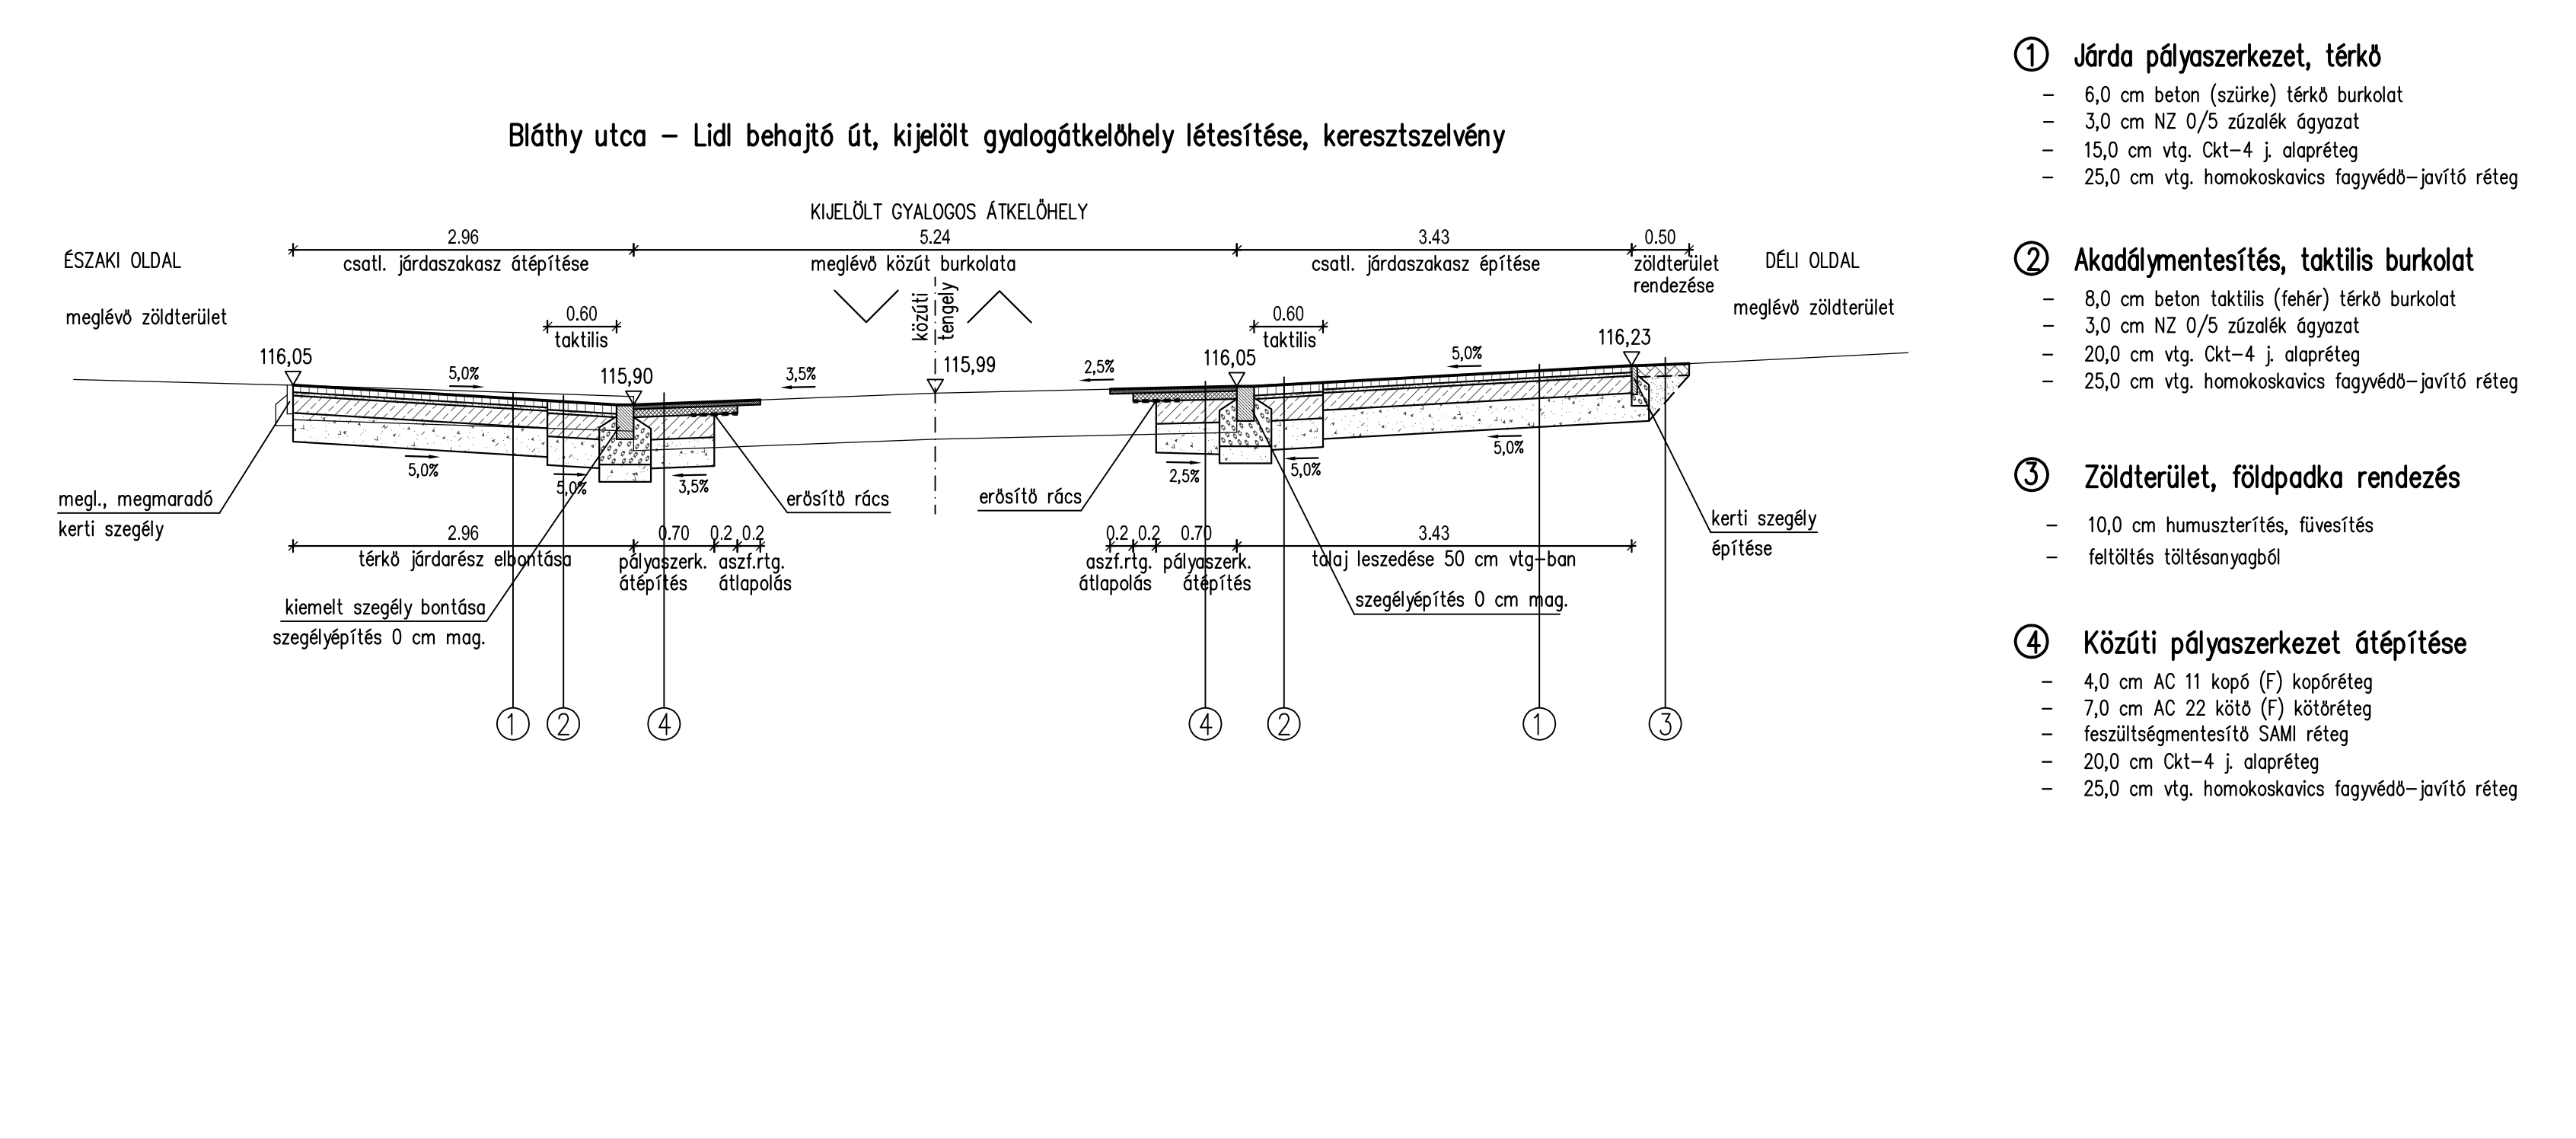




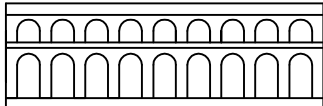

- #### ④ Közúti pályaszerkezet átépítése
- 4,0 cm AC 11 kopó (F) kopóréteg
 - 7,0 cm AC 22 kötő (F) kötérréteg
 - feszültségmentesítő SAMI réteg
 - 20,0 cm Ckt-4 j. alapréteg
 - 25,0 cm vlt. homokoskavicok fagyvédő-javító réteg

Változat sorszáma:		Változtatás dátuma:	Változtatás oka:
Tervfázis:			
		H-1046 Budapest, Ügető utca 24.	
VIA-TRITA Kft.		Tel: (+36-1) 230-2973, Fax: (+36-1) 230-2973 E-mail: zsold.laszlo@uttervezo.hu	
Megbízó:	Siófok Város Önkormányzata 8600 Siófok, Fő tér 1.	Dátum:	Tervszám:
Tárgy:	Siófok, Bláthy utcában új gyalogátkelő létesítése a Lidl áruháznál	2025. augusztus	2510
Szakág:	ÚTÉPÍTÉS, VÍZÉPÍTÉS, FORGALOMTECHNIKA	Magassági alapszint:	Rajzszám:
Részművelet:	Keresztszelvény - pályaszerkezet	EOMA	5.
		Méretarány:	1:50
		Főtervező:	Gygyezető:
		Nagy Gyula	László Zsolt
		Tervező:	Ellenőr:
		Nagy Gyula	László Zsolt
		Szaktervező:	
		Kovács Zsolt	
		László Erzsébet	
Ez a terv a VIA-TRITA Kft. szellemi tulajdona			